
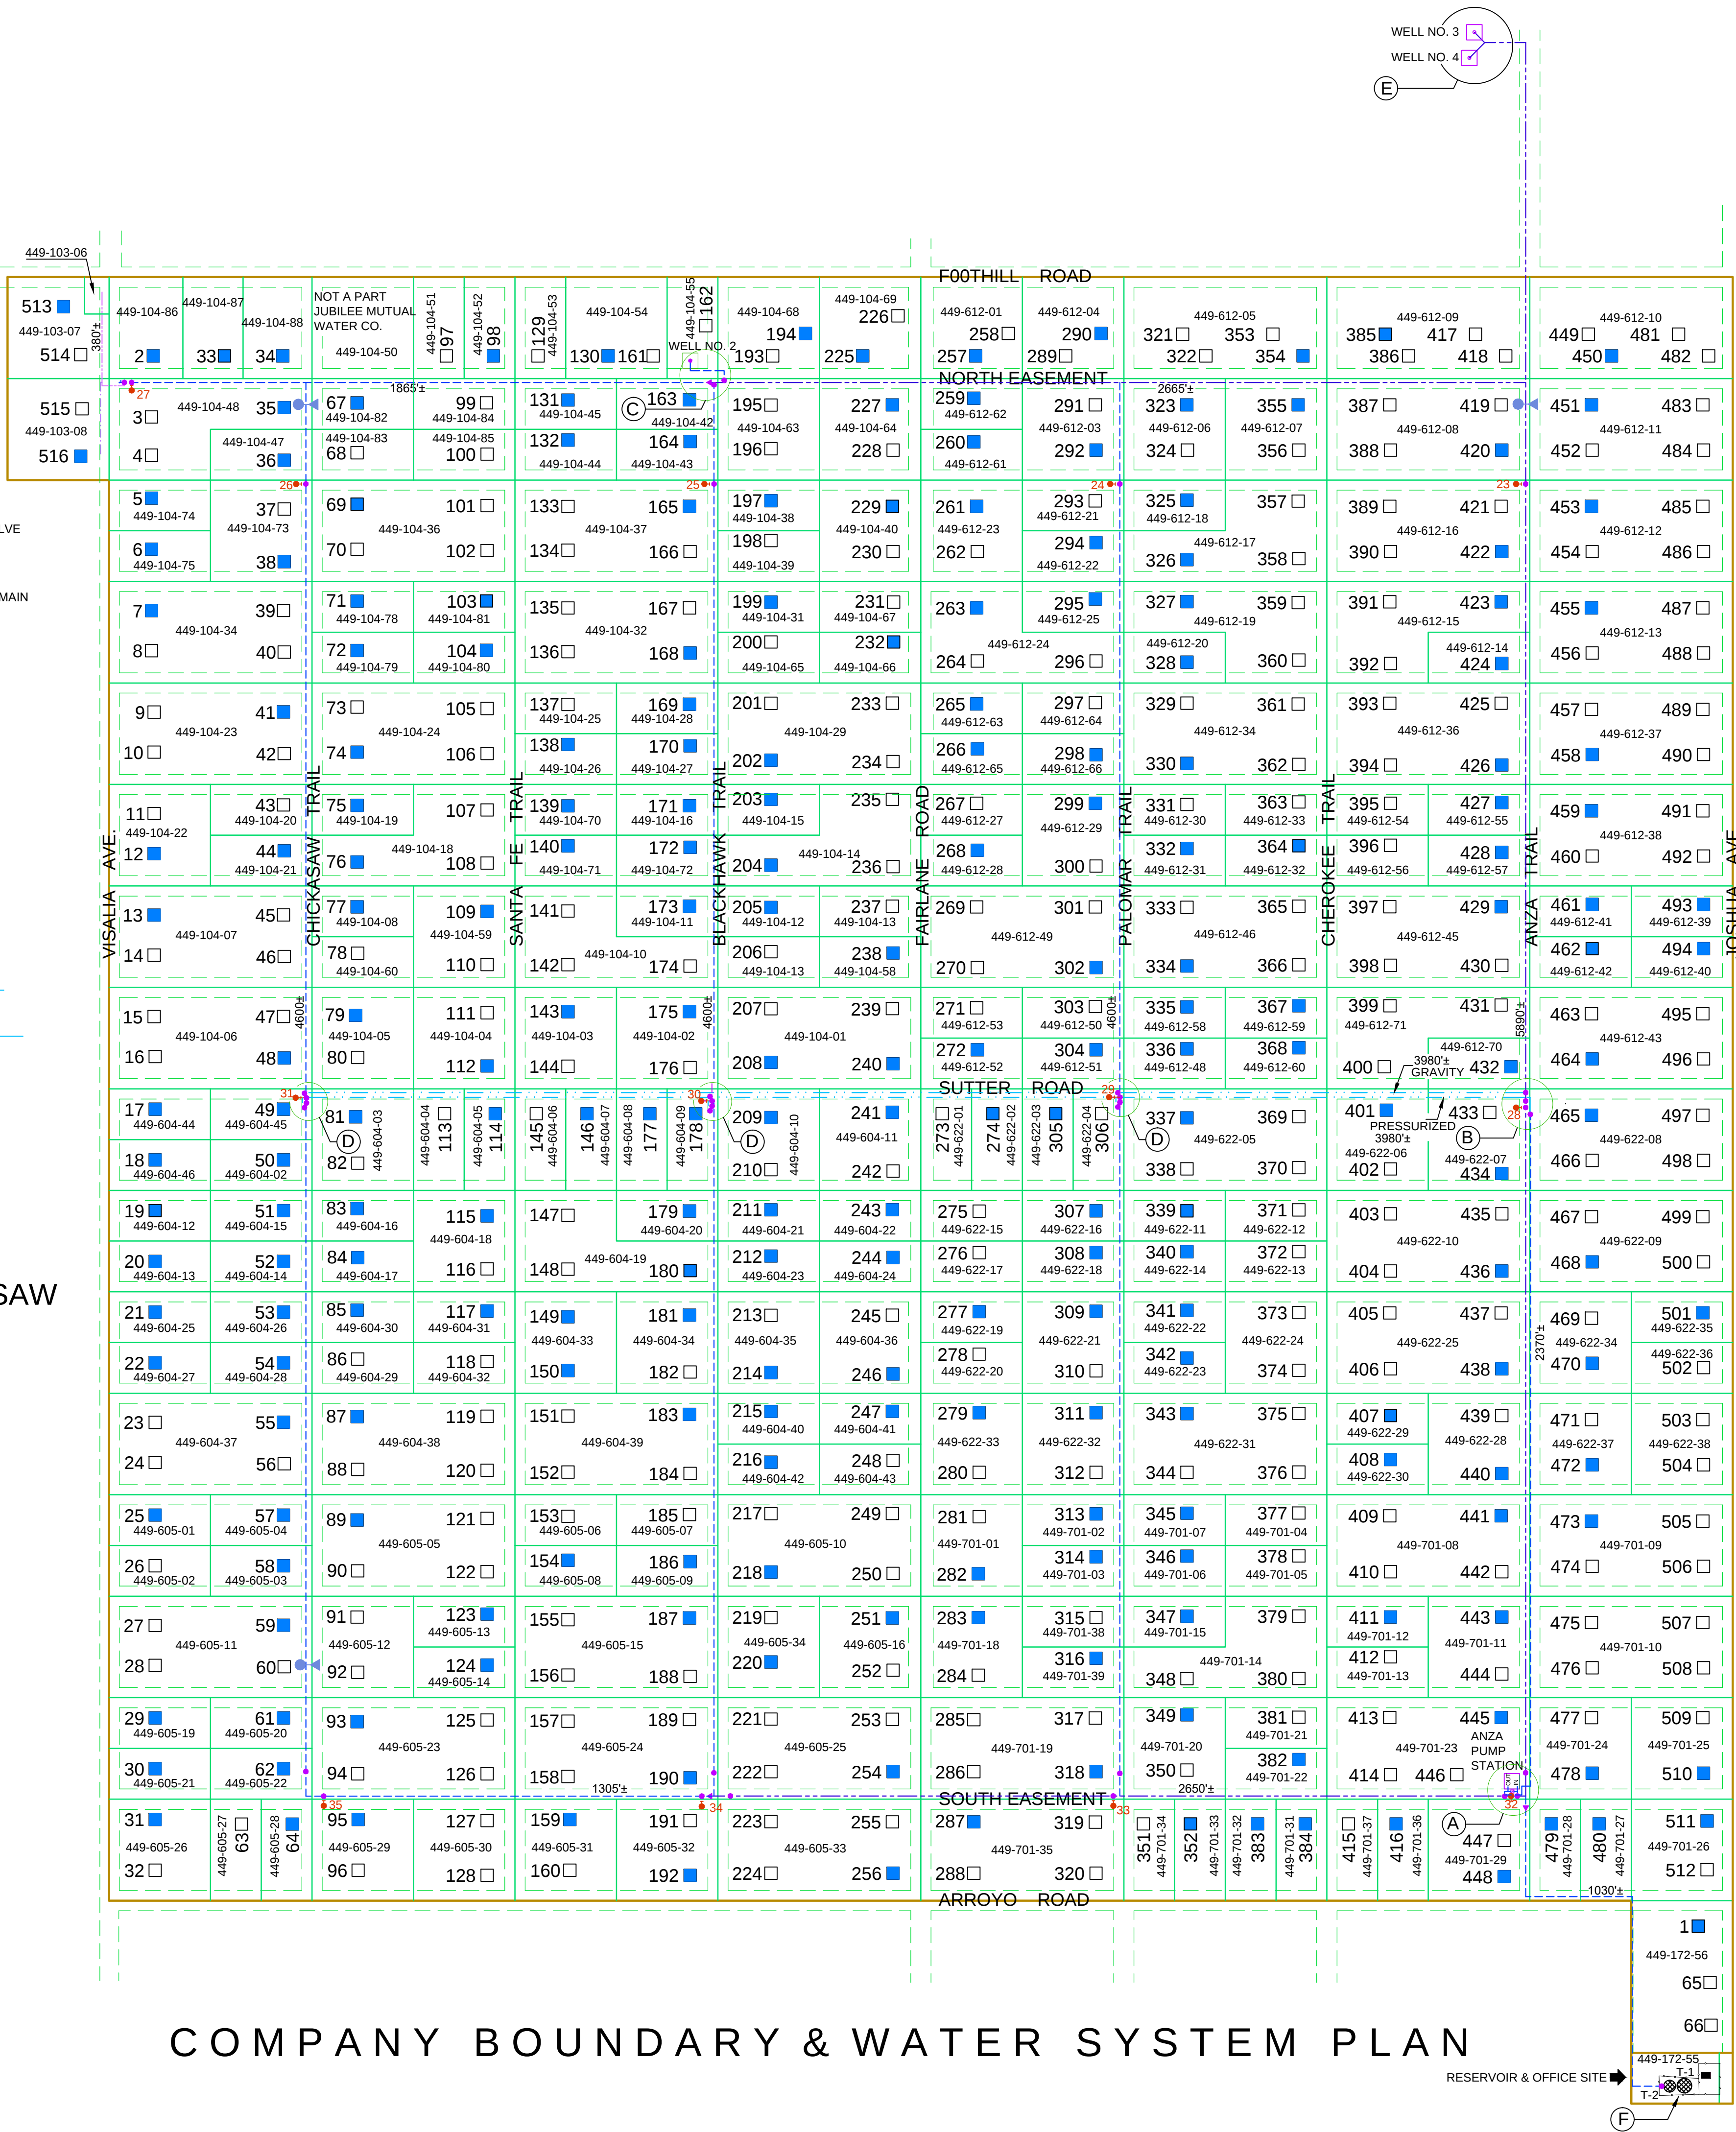


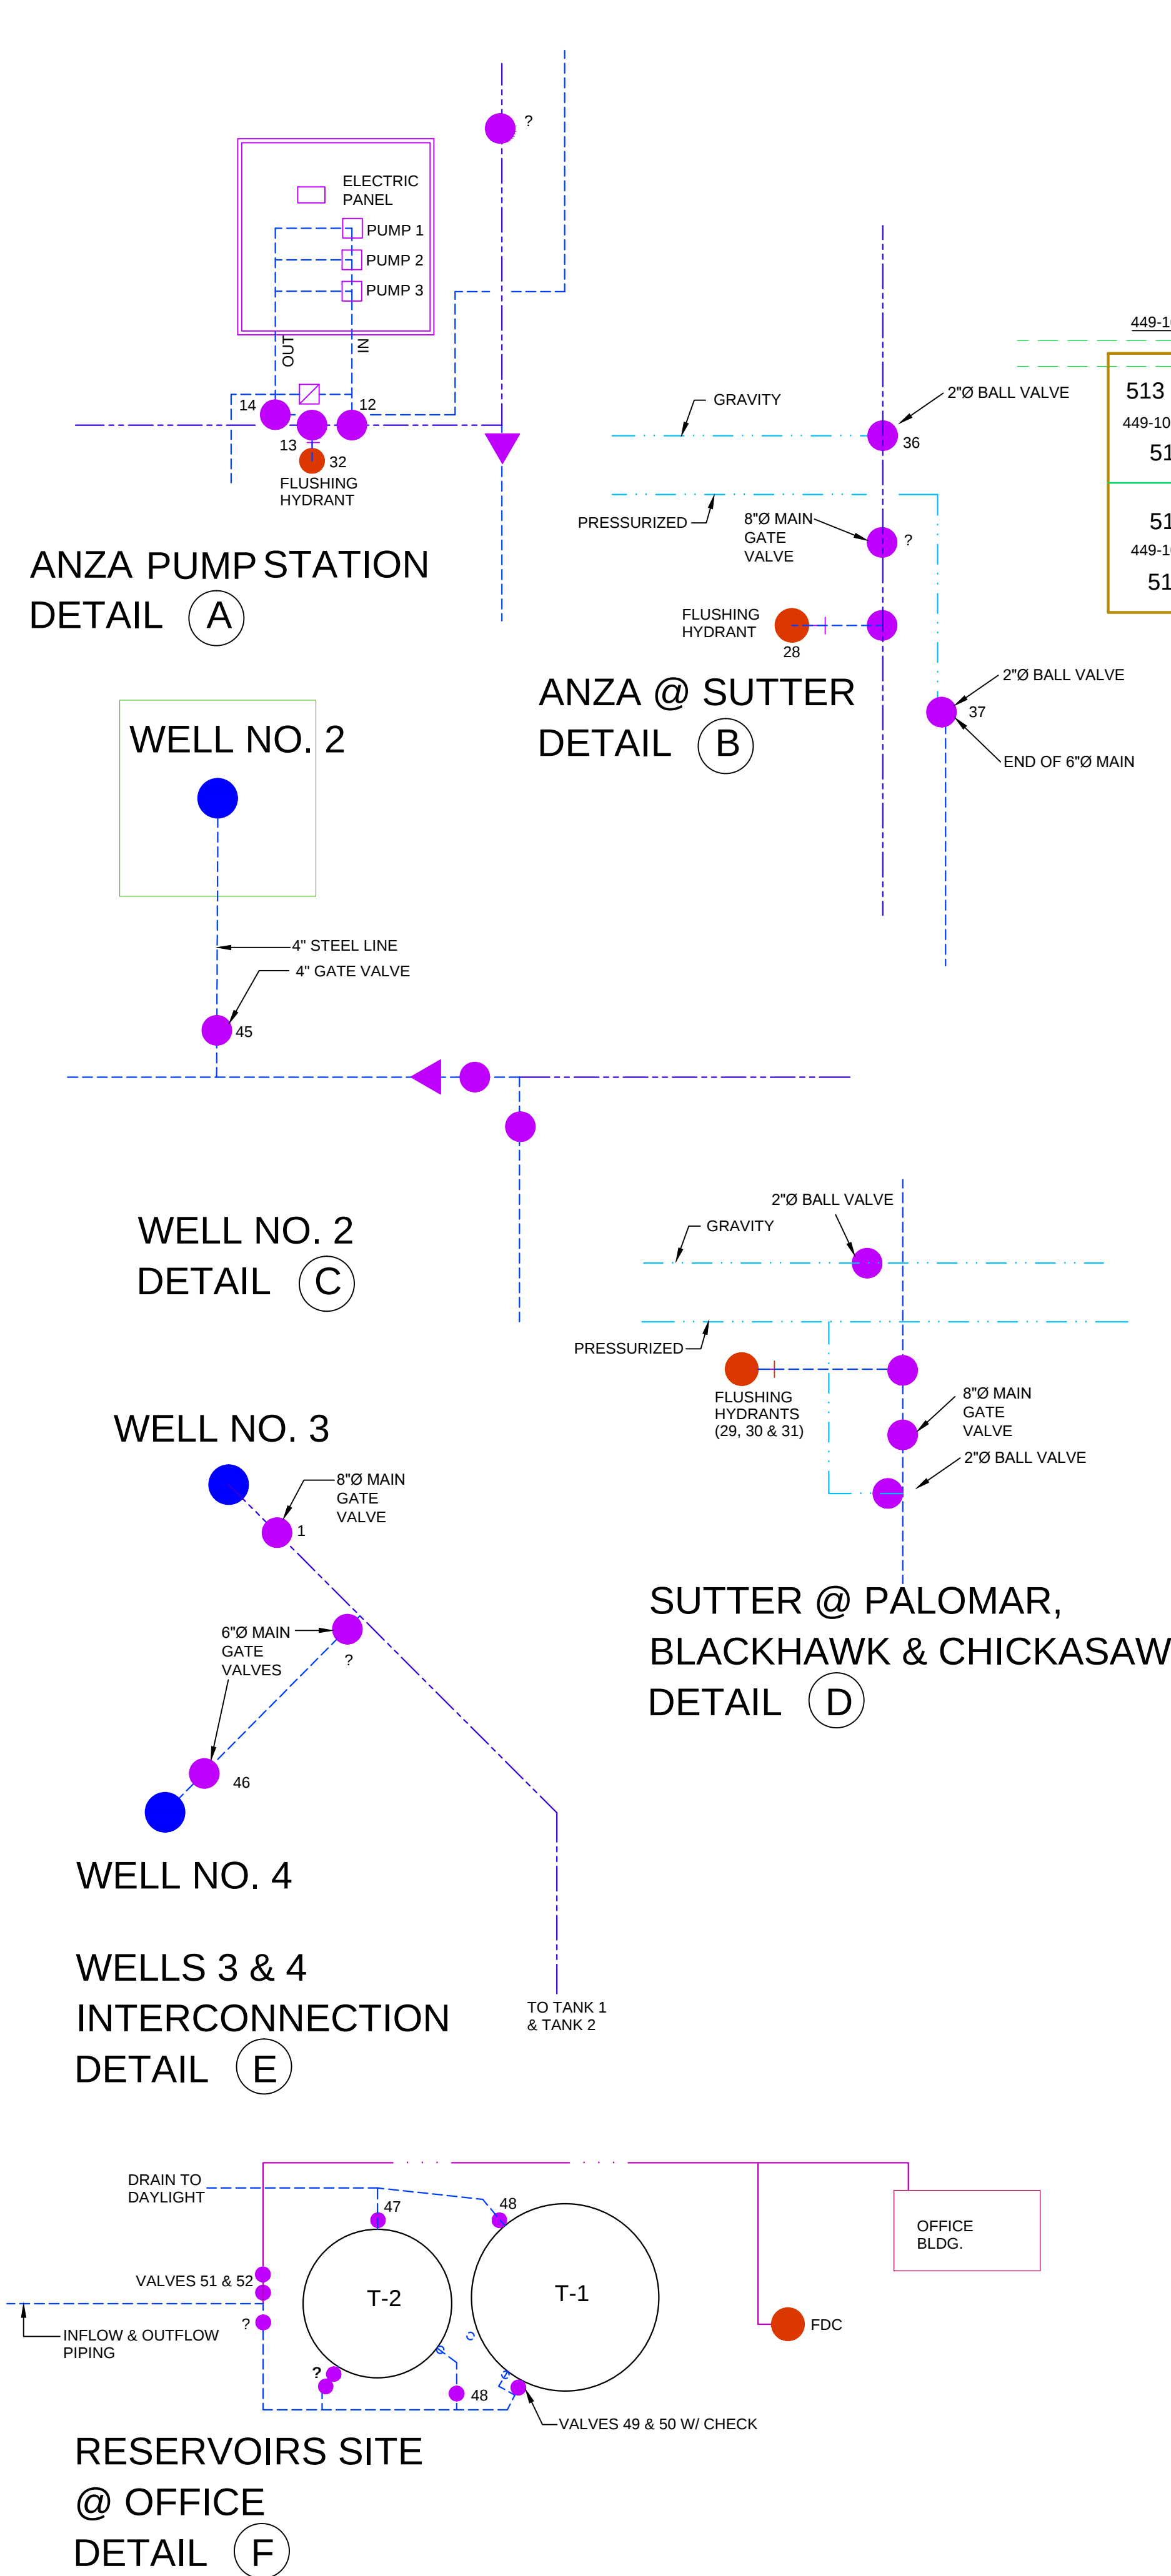

LEGEND:

- DISTRICT BOUNDARY LINE
- PARCEL BOUNDARY LINE
- ROAD & UTILITY EASEMENTS &/OR RIGHT OF WAYS*
- 2" PVC SCHEDULE 40 PIPING (D.L. = 8,000')¹
- 6" TRANSITE MAINLINE PIPING (D.L. = 20,040')²
- 8" TRANSITE MAINLINE PIPING (D.L. = 11,530')²
- 3" STL PIPING (TO OFFICE & FDC)
- 2" PVC (UNDER VISALIA AVE)
- 1" POLY (SERVICE LINE)
- VALVES
- CHECK VALVE
- FLUSHING HYDRANTS
- 8" TO 6" REDUCER
- TEST SITE PIPES
- WATER SHARES WITH METER
- WATER SHARES ONLY
- TAX ASSESSOR'S PARCEL NO.

NOTES:

- * 33' RIGHT OF WAYS FOR ROAD AND UTILITY PURPOSES AS PER ORIGINAL 5 ACRE B.L.M. LAND GRANT PATENTS OR VARIOUS SIZE EASEMENTS AS PER SUBSEQUENT PARCEL MAPPING PROCESSES.
- ** APPROXIMATE PIPE LENGTHS FROM "JUBILEE MUTUAL WATER COMPANY FOCUS WATER SYSTEM MASTER PLAN - FINAL REPORT" BY SO & ASSOCIATES ENGINEERS, INC. JULY 1991

GATE VALVES SCHEDULE:

NUMBER	SIZE	LOCATION
1	8"	WELL # 3 ON DISCHARGE MANIFOLD
2	6"	BETWEEN WELLS 3 & 4 (SOV W4)
3	8"	ANZA & NO. EASEMENT (ON ANZA)
4	8"	ANZA & NO. EASEMENT (ON ANZA)
5	6"	PALOMAR & NO. EASEMENT (ON ESMT)
6	6"	CHICKASAW & NO. EASEMENT
7	6"	PALOMAR & SUTTER
8	6"	BLACKHAWK & SUTTER
9	6"	CHICKASAW & SUTTER
10	8"	ANZA & SO. EASEMENT
11	6"	INLET TO PRESSURE STATION
12	6"	BETWEEN IN & OUT @ PRESS. STA.
13	6"	OUTLET FROM PRESSURE STATION
14	6"	PALOMAR & SO. EASEMENT
15	6"	BLACKHAWK & SO. EASEMENT
16	6"	CHICKASAW & SO. EASEMENT
17	6"	CHICKASAW & SO. EASEMENT
18	6"	WEST SIDE OF TANK 2
19	6"	SOUTH SIDE TANK 2 (IN/OUT)
20	6"	SOUTH SIDE TANK 2 (IN/OUT)
21	6"	EAST SIDE TANK 2 (TOP OF TANK)
22	6"	WEST SIDE TANK 1 (INLET)

FLUSHING HYDRANTS SCHEDULE:

NUMBER	SIZE	LOCATION
23	4"	ANZA NO. GRAVITY
24	4"	PALOMAR NO. GRAVITY
25	4"	BLACKHAWK NO. GRAVITY
26	4"	CHICKASAW NO. GRAVITY
27	4"	VISALIA & NO. EASEMENT
28	4"	ANZA & SUTTER
29	4"	PALOMAR & SUTTER
30	4"	BLACKHAWK & SUTTER
31	4"	CHICKASAW & SUTTER
32	4"	ANZA & PRESSURE STATION
33	4"	PALOMAR & SO. EASEMENT
34	4"	BLACKHAWK ON SO. EASEMENT
35	4"	CHICKASAW ON SO. EASEMENT

RECIRCULATING BALL VALVES SCHEDULE:

NUMBER	SIZE	LOCATION
36	2"	SUTTER @ ANZA NO. GRAVITY SIDE
37	2"	SUTTER @ ANZA SO. PRESS SIDE
38	2"	SUTTER @ PALOMAR NO. GRAVITY
39	2"	SUTTER @ PALOMAR SO. GRAVITY
40	2"	SUTTER @ BLACKHAWK NO. GRAVITY
41	2"	SUTTER @ BLACKHAWK SO. PRESS.
42	2"	SUTTER @ CHICKASAW NO. GRAVITY
43	2"	SUTTER @ CHICKASAW SO. PRESS.
44	2"	GATE VALVE ON VISALIA & NO. ESMNT.
45	4"	G.V. WELL 2 ON BLACKHAWK MID ROAD
46	6"	G.V. WELL 4 IN VAULT

GATE VALVES AT RESERVOIRS

NUMBER	SIZE	LOCATION
47	6"	G.V. DRAIN ON TANK 2
48	6"	G.V. DRAIN & SOV FOR OFFICE & FDC

RESERVOIR & OFFICE SITE

T-1 = 210,000 GALLONS CAPACITY
T-2 = 141,000 GALLONS CAPACITY
TOTAL = 351,000 GALLONS

WATER SYSTEM & SHAREHOLDERS MAP

JUBILEE MUTUAL WATER COMPANY, INC.

P.O. BOX 1016

LUCERNE VALLEY, CA 92356

S-1

No.	Date	REV. METERS & PARCELS	REV. APN & METERS	REV. PARCELS, APN'S, METERS & VALVES	REV. PARCELS & APN'S 449-612-70, 71	REV. METERS	REVISIONS
1	11-21-2011						
2	01-03-2012						
3	07-15-2021						
4	01-13-2022						
5	02-15-2025						

ORIGIN DATE: 09-06-2006

DRAWN BY: R. SELBY

REVIEWED BY: R. SELBY